



Roll Call Number

Agenda Item Number

48A

Date March 25, 2019

RESOLUTION ON REQUEST FROM MULVIHILL FARMS, INC. TO AMEND THE EXISTING PLANDSM: CREATING OUR TOMORROW PLAN FUTURE LAND USE DESIGNATION (1145-1147 24TH STREET)

WHEREAS, on April 25, 2016, by Roll Call No. 16-0717, the City Council adopted the PlanDSM: Creating Our Tomorrow Plan; and

WHEREAS, at a public hearing held on December 6, 2018, the City Plan and Zoning Commission voted 9-0 in support of a motion to recommend APPROVAL of a request by Mulvihill Farms, Inc. (owner), represented by Robert Mulvihill, Jr. (officer), to amend the existing PlanDSM: Creating Our Tomorrow Plan future land use designation for real property locally known as 1145 and 1147 24th Street, from Low/Medium Density Residential to Neighborhood Mixed Use, to allow for rezoning to Limited "NPC" Neighborhood Pedestrian Commercial District and expansion of off-street parking for existing multiple-family dwellings and for shared parking for nearby mixed-use.

NOW THEREFORE, BE IT RESOLVED, by the City Council of the City of Des Moines, Iowa, that the proposed amendment to the PlanDSM: Creating Our Tomorrow Plan, as described above, is hereby approved / denied.

MOVED by \_\_\_\_\_ to adopt and APPROVE / DENY the proposed amendment.

FORM APPROVED:

Glenna K. Frank, Assistant City Attorney

(21-2018-4.20)

Table with 5 columns: COUNCIL ACTION, YEAS, NAYS, PASS, ABSENT. Rows include COWNIE, BOESEN, COLEMAN, GATTO, GRAY, MANDELBAUM, WESTERGAARD, TOTAL, MOTION CARRIED, APPROVED.


CERTIFICATE

I, DIANE RAUH, City Clerk of said City hereby certify that at a meeting of the City Council of said City of Des Moines, held on the above date, among other proceedings the above was adopted.

IN WITNESS WHEREOF, I have hereunto set my hand and affixed my seal the day and year first above written.

Mayor


City Clerk

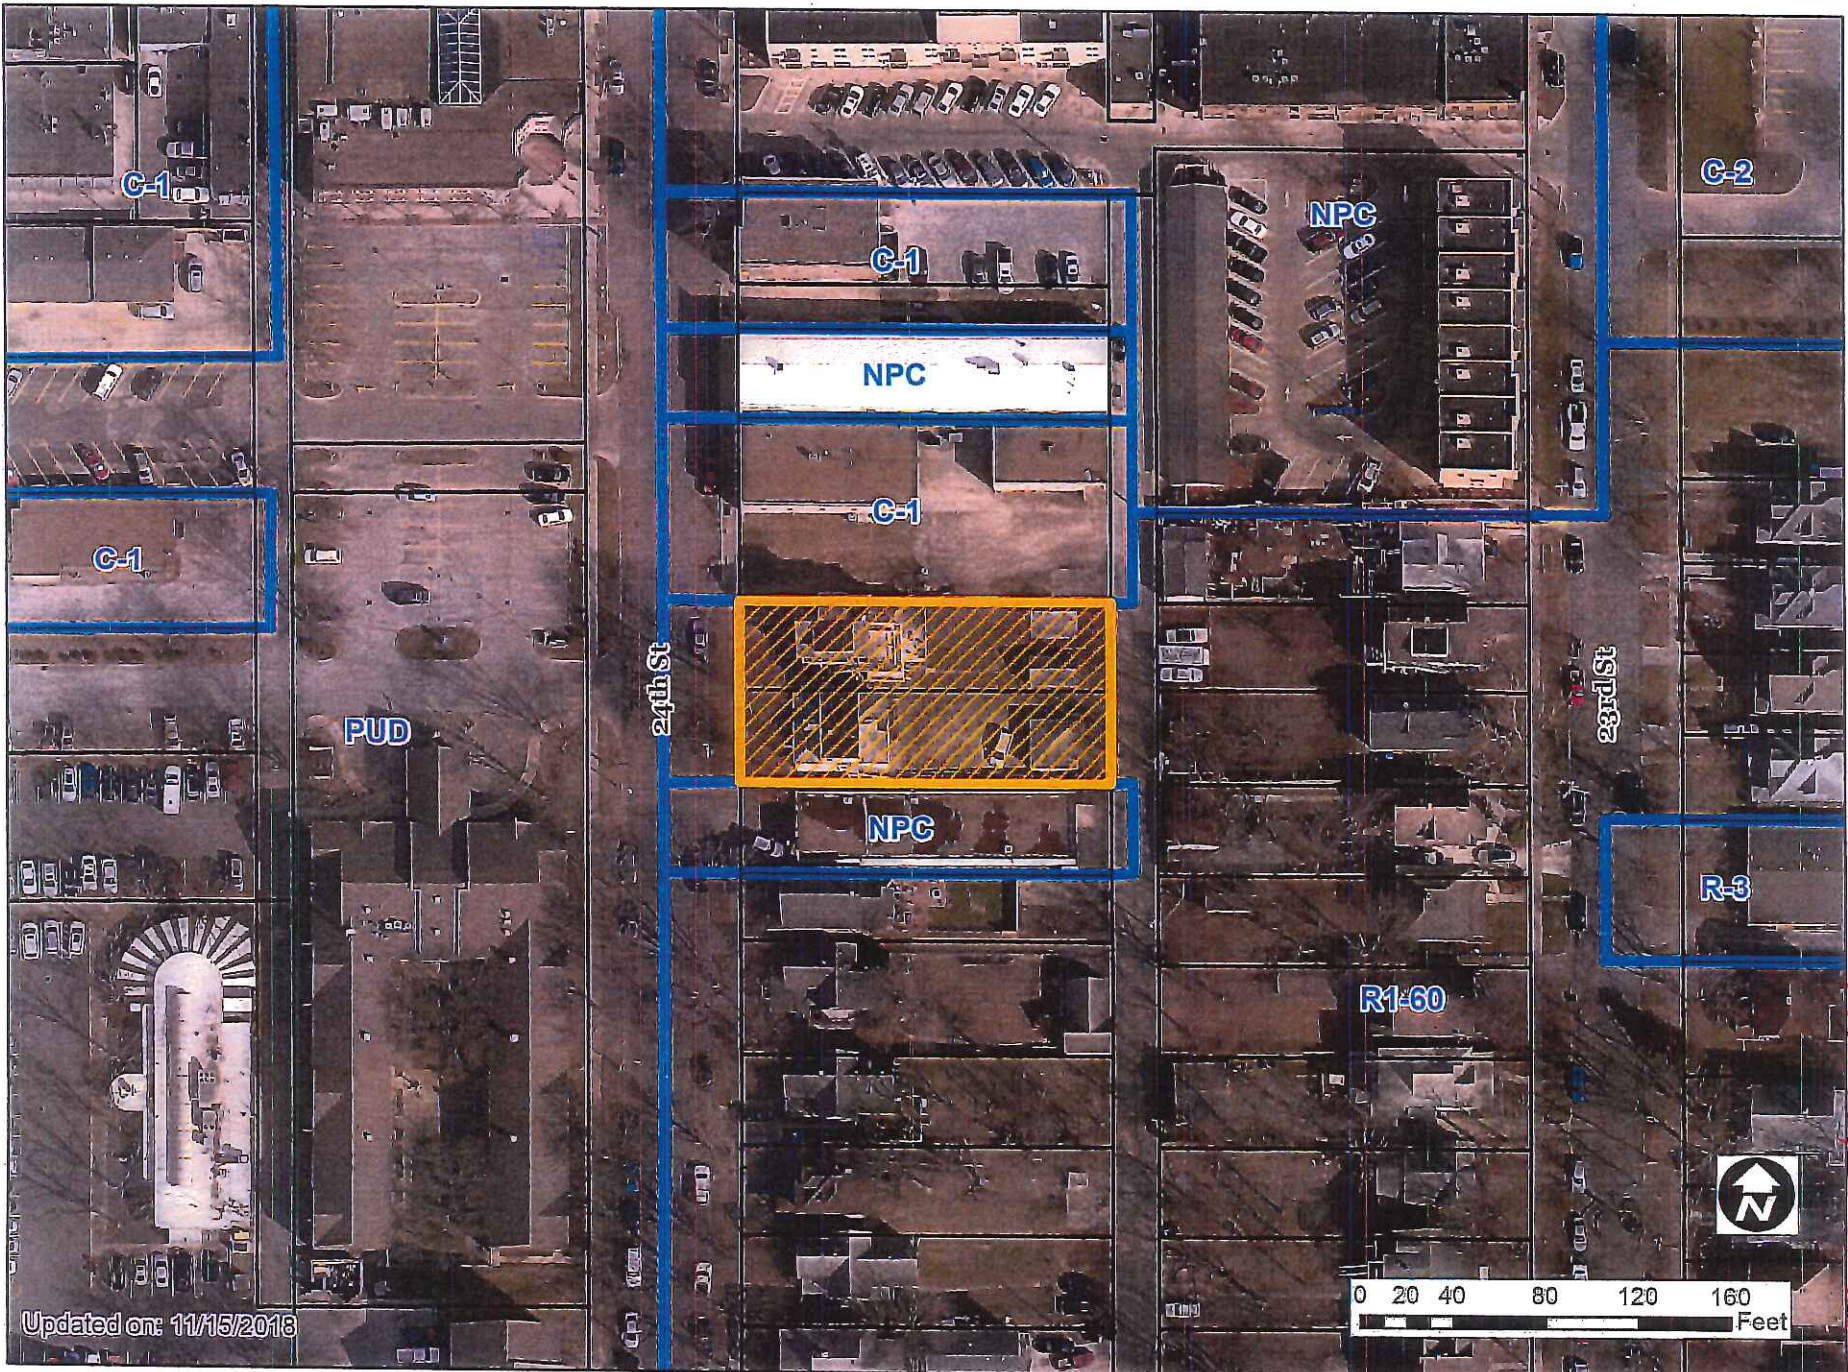

Updated on: 11/15/2018


~~19-0314~~  
~~19-0031~~  
~~47A~~  
~~48A~~  
~~43A~~  
 52A

1 inch = 80 feet

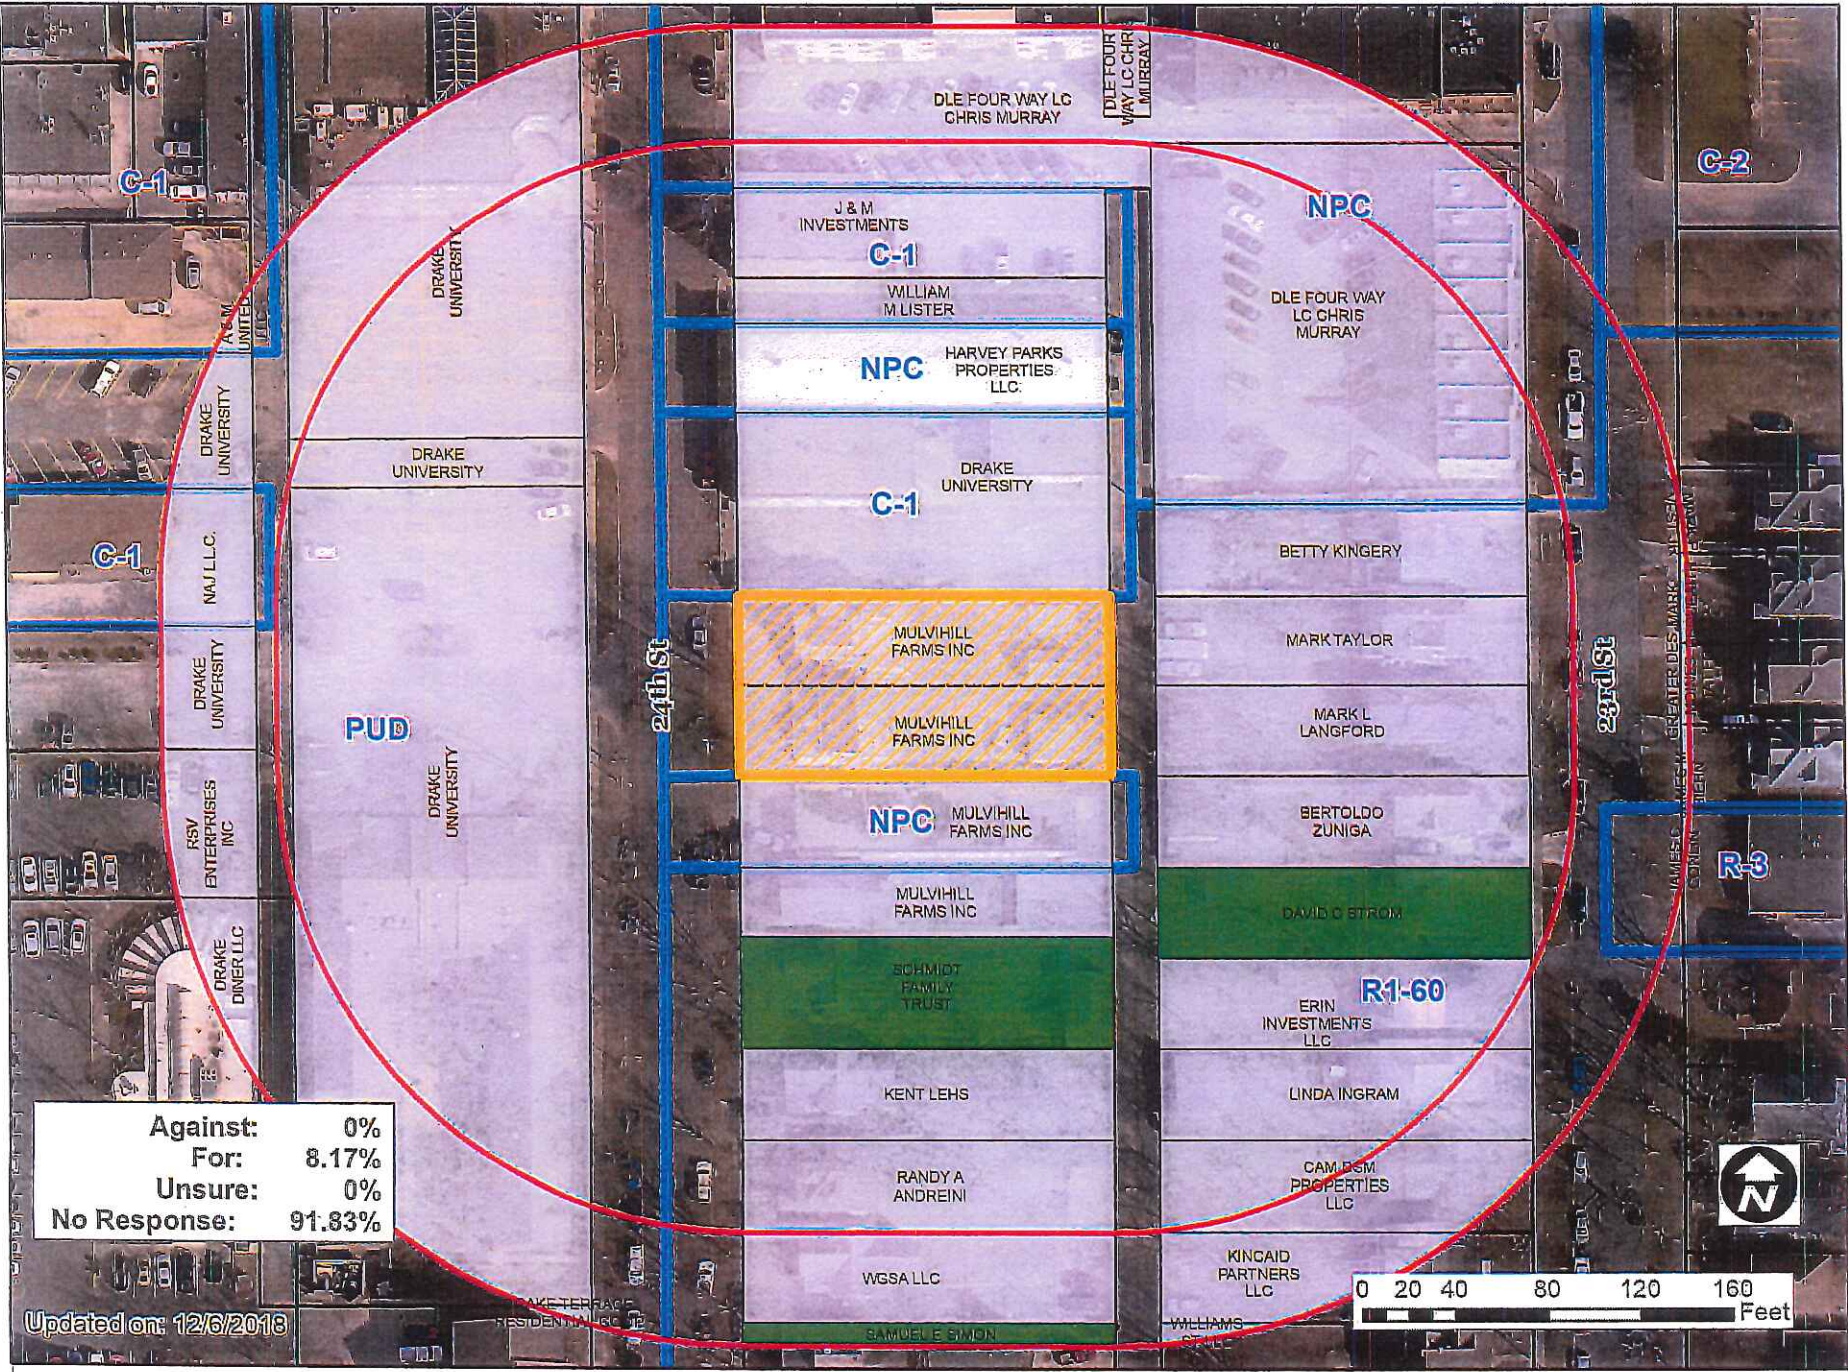

Against:	0%
For:	8.17%
Unsure:	0%
No Response:	91.83%

Updated on: 12/6/2018

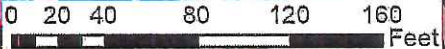

1 inch = 80 feet

*Handwritten notes:*  
 19-0160  
 19-0319  
 488  
 12/1

19-0314 19-0160


53A  
19-0081

43A  
47A  
48A

Mulvihill Farms, Inc. (owner) represented by Robert Mulvihill, Jr. (officer) for property located at 1145 and 1147 24th Street.		File #	
		21-2018-4.20	
<b>Description of Action</b>	Amendment to the PlanDSM future land use classification from Low/Medium Density Residential to Neighborhood Mixed Use.		
<b>PlanDSM Future Land Use</b>	Current: Low/Medium Density Residential. Proposed: Neighborhood Mixed Use.		
<b>Mobilizing Tomorrow Transportation Plan</b>	No planned improvements.		
<b>Current Zoning District</b>	"R1-60" One-Family Low-Density Residential District and "FSO" Freestanding Signs Overlay District.		
<b>Proposed Zoning District</b>	"NPC" Neighborhood Pedestrian Commercial District and "FSO" Freestanding Signs Overlay District.		
<b>Consent Card Responses</b>	In Favor	Not In Favor	Undetermined
<b>Subject Property</b>	0	0	
<b>Outside Area (200 feet)</b>			
<b>Plan and Zoning Commission Action</b>	Approval	X	<b>Required 6/7 Vote of the City Council</b>
	Denial		Yes
			No
			X

Mulvihill Farms, Inc., 1145 and 1147 24th Street

21-2018-4.20

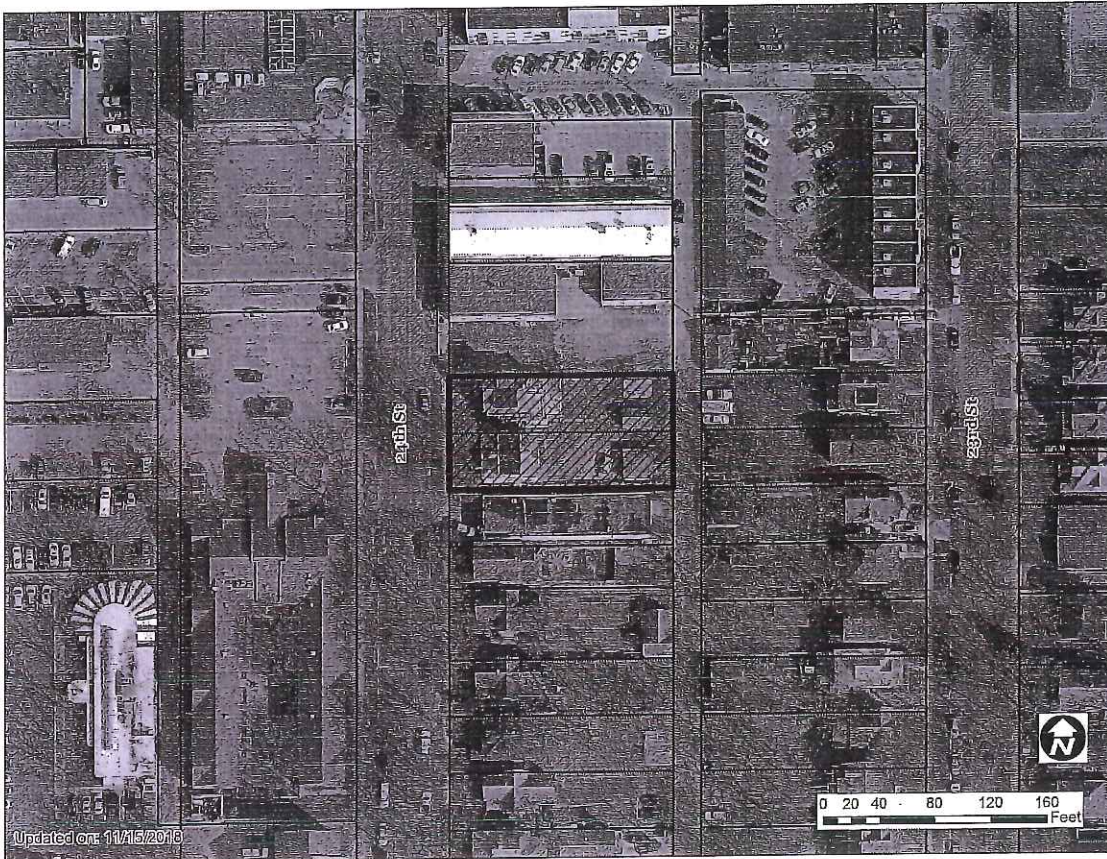

1 inch = 80 feet


19-0160  
19-031A

53A  
43A  
47A  
48A

Mulvihill Farms, Inc. (owner) represented by Robert Mulvihill, Jr. (officer) for property located at 1145 and 1147 24th Street.		File # ZON2018-00234			
<b>Description of Action</b>	Rezone the property from "R1-60" One-Family Low-Density Residential District to "NPC" Neighborhood Pedestrian Commercial District, to allow expansion of off-street parking for existing multiple-family dwellings and for shared parking for nearby mixed-use.				
<b>PlanDSM Future Land Use</b>	Current: Low/Medium Density Residential. Proposed: Neighborhood Mixed Use.				
<b>Mobilizing Tomorrow Transportation Plan</b>	No planned improvements.				
<b>Current Zoning District</b>	"R1-60" One-Family Low-Density Residential District and "FSO" Freestanding Signs Overlay District.				
<b>Proposed Zoning District</b>	"NPC" Neighborhood Pedestrian Commercial District and "FSO" Freestanding Signs Overlay District.				
<b>Consent Card Responses</b>	In Favor	Not In Favor	Undetermined	% Opposition	
<b>Subject Property</b>	3	0			
<b>Outside Area (200 feet)</b>					
<b>Plan and Zoning Commission Action</b>	Approval	X	<b>Required 6/7 Vote of the City Council</b>	Yes	
	Denial			No	X

Mulvihill Farms, Inc., 1145 and 1147 24th Street

ZON2018-00234

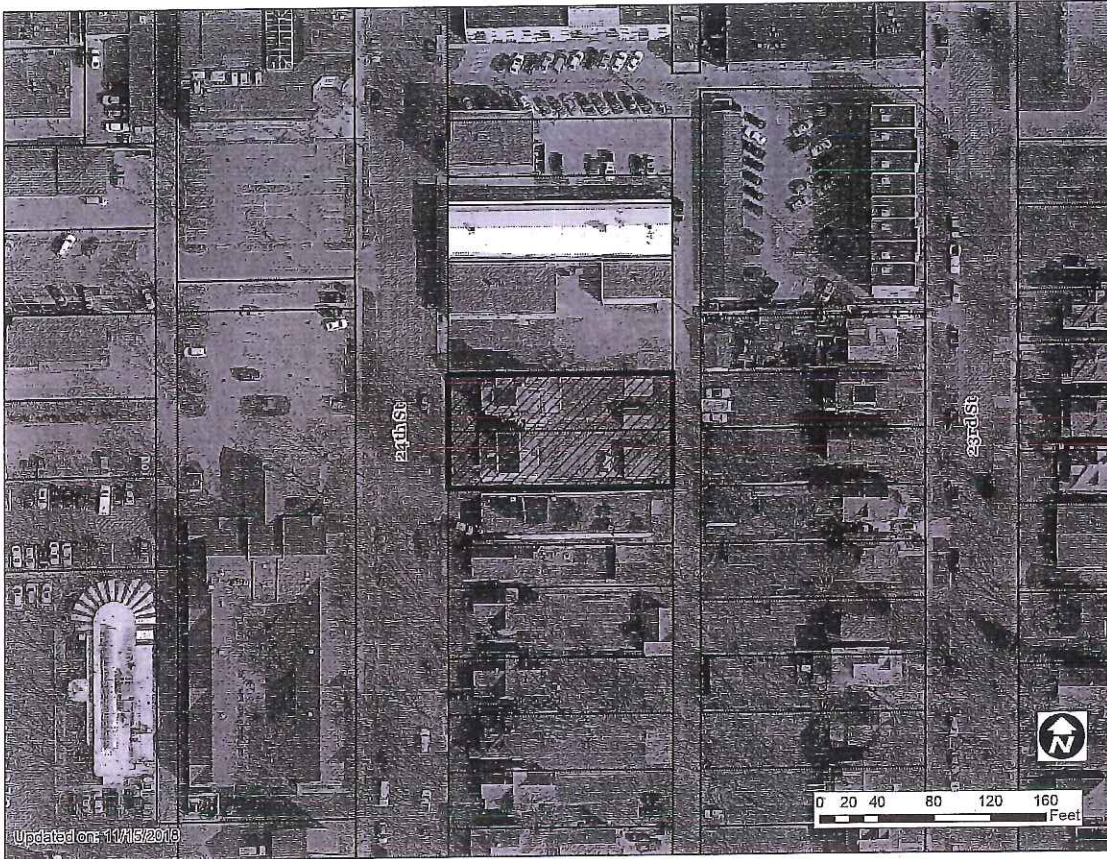

1 inch = 80 feet

Item ZON2018-00234

Date Dec 4, 2018

(am) (am not) in favor of the request.

(Circle One)  
**RECEIVED**

COMMUNITY DEVELOPMENT

Print Name David Strom

Signature [Signature]

Address 2801 Center St

DEC 06 2018

Reason for opposing or approving this request may be listed below:

He only wants parking



Item ZON2018-00234

Date 12-3-18

(am) (am not) in favor of the request.

(Circle One)  
**RECEIVED**

COMMUNITY DEVELOPMENT

Print Name J. MARK SCHMIDT

Signature [Signature]

Address 1131-24<sup>TH</sup> ST.

DEC 06 2018

Reason for opposing or approving this request may be listed below:

LANDSCAPED PARKING BETTER THAN DETERIORATED GARAGES  
MORE OPEN.



**RECEIVED**

COMMUNITY DEVELOPMENT

(am) (am not) in favor of the request.

Item ZON2018-00234

Date 11-28-18

NOV 30 2018

Print Name Samuel Smith  
Signature [Signature]  
Address 1113 24<sup>TH</sup> ST.


Reason for opposing or approving this request may be listed below:

19-0314

19-0760

19-0088

4711-6311  
4811  
4731

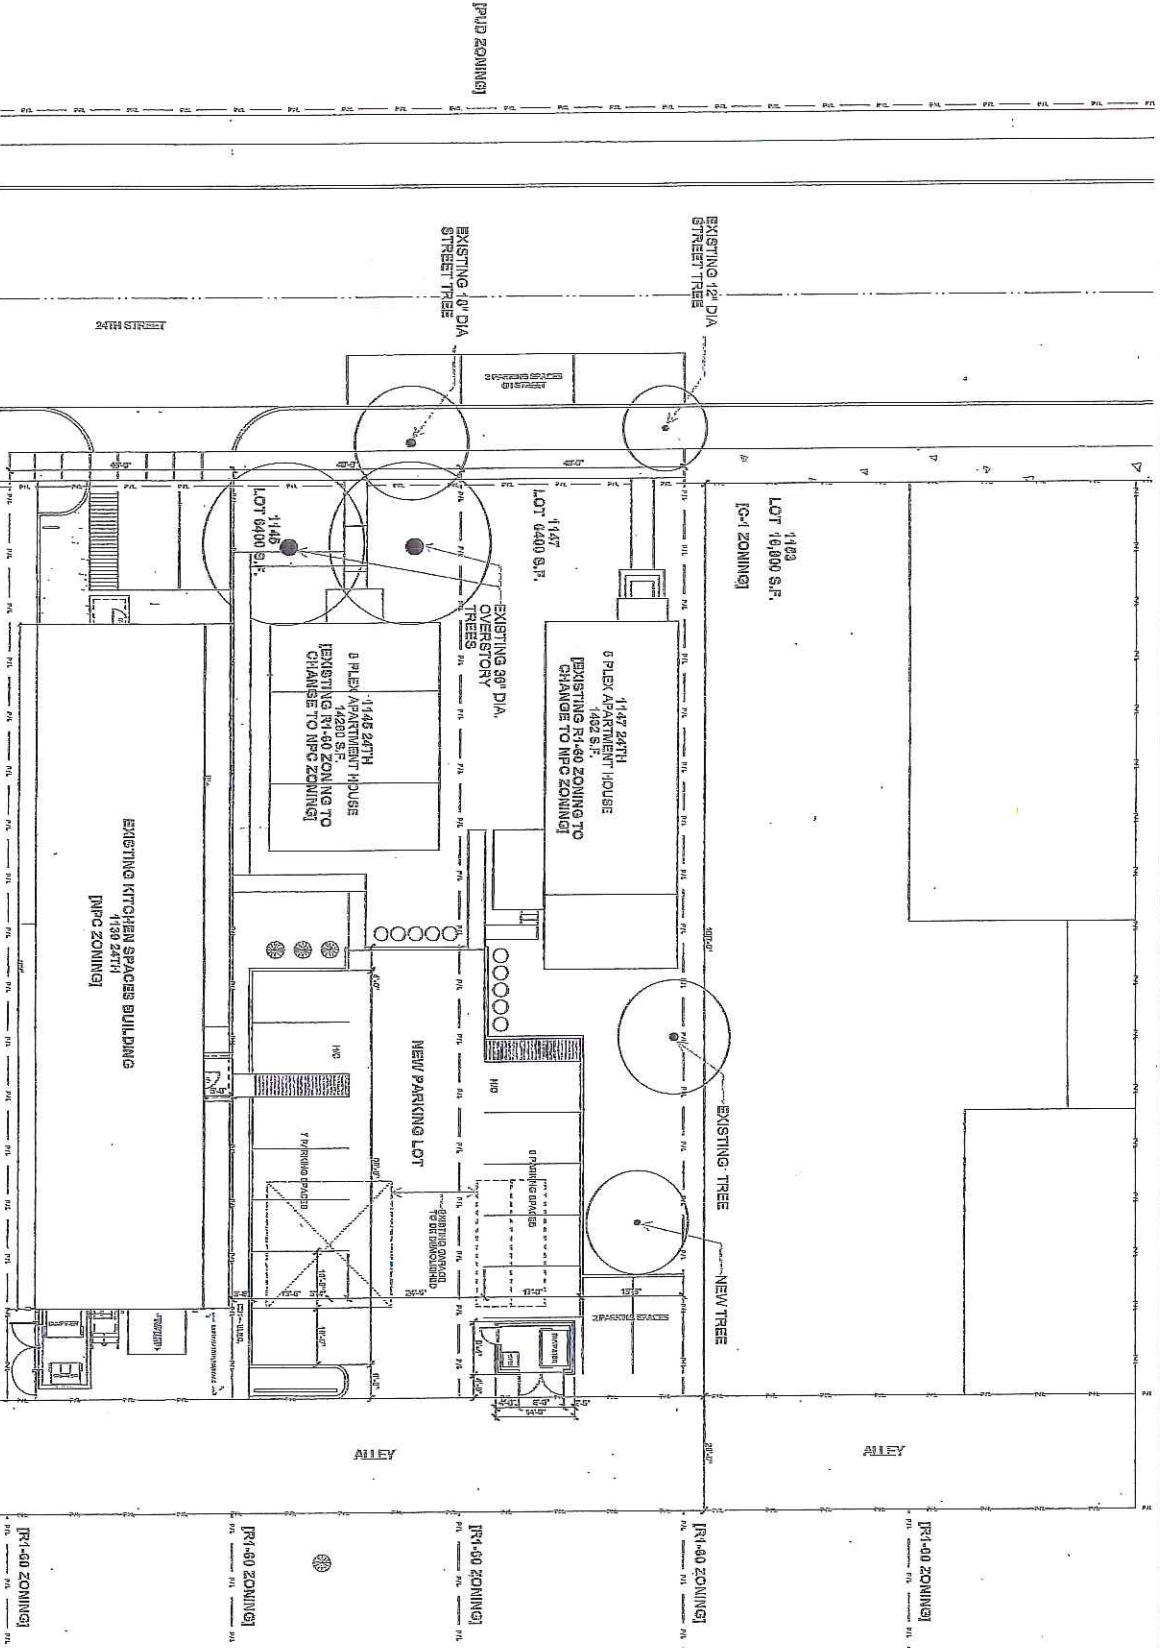

**PRELIMINARY SITE PLAN**  
SCALE: 1" = 10'-0"



NOTE:  
TOTAL AREA FOR LOTS 1146 & 1147 = 12,800 S.F.  
GREEN SPACE PROVIDED = 4673 S.F.  
TOTAL PARKING SPACES PROVIDED = 19

43A  
43B  
43C  
43D

MULVIHILL PROPERTIES NEW PARKING LOT  
1145 & 1147 24TH Street Des Moines, Iowa 50311

**Alan Christiansen Architects**  
1163 24th Street, Suite 100 Des Moines, Iowa 50311  
(515) 720-9911 email: architects@alanca.com

DATE: 1/18/2018  
SHEET: A1  
FLOOR PLAN

53A

19-0314 19-8160

19-0314 19-0160  
 43A  
 47A  
 48A



Date January 14, 2019  
 Agenda Item 53A  
 Roll Call # 19-0081

December 12, 2018

Honorable Mayor and City Council  
 City of Des Moines, Iowa

Members:

Communication from the City Plan and Zoning Commission advising that at their December 6, 2018 meeting, the following action was taken regarding a request from Mulvihill Farms, Inc. (owner) represented by Robert Mulvihill, Jr. (officer) to rezone property located at 1145 and 1147 24<sup>th</sup> Street from "R1-60" One-Family Low Density Residential District to "NPC" Neighborhood Pedestrian Commercial District, to allow expansion of off-street parking for existing multiple-family dwellings and for shared parking for nearby mixed-use..

**COMMISSION RECOMMENDATION:**

After public hearing, the members voted 9-0 as follows:

Commission Action:	Yes	Nays	Pass	Absent
Francis Boggus				X
Dory Briles	X			
Chris Cutler				X
David Courard-Hauri				X
Jacqueline Easley	X			
Jann Freed	X			
John "Jack" Hilmes				X
Lisa Howard	X			
Carolyn Jenison				X
Greg Jones	X			
William Page	X			
Mike Simonson	X			
Rocky Sposato	X			
Steve Wallace				X
Greg Wattier	X			

**APPROVAL** of Part A) the proposed rezoning be found **not** in conformance with the existing PlanDSM Creating Our Tomorrow future land use designations; Part B) **APPROVAL** of amending the PlanDSM Creating Our Tomorrow future land use



designation from Low/Medium Density Residential to Neighborhood Mixed Use; and Part C) **APPROVAL** of rezoning the subject property to a Limited "NPC" District subject to the following conditions:

1. The following uses of structures and land shall be prohibited upon the property:
  - a. Adult entertainment businesses;
  - b. Animal hospitals, veterinary clinics, or kennels;
  - c. Automotive and motorcycle accessory and parts store;
  - d. Automobile, trailer, motorcycle, boat and farm implement establishments for display, hire, rental and sales (including sales lots);
  - e. Automobile washing establishments;
  - f. Ballrooms and dance halls;
  - g. Billiards parlors, pool halls and game rooms;
  - h. Carpenter and cabinet making shops for retail custom work;
  - i. Commercial baseball fields, swimming pools, skating rinks, golf driving ranges miniature golf courses, trampoline centers, and similar recreational uses and facilities;
  - j. Communication towers/antennas (excluding an extension of 20 feet or less from an existing building);
  - k. Delayed deposit services;
  - l. Drive-in theaters;
  - m. Garage for general motor vehicle repair;
  - n. Gas stations/convenience stores;
  - o. Lawn mower repair shops;
  - p. Liquor stores and other businesses where more than 40 percent of gross receipts is derived from the sale of alcoholic liquors, wine, beer and tobacco.
  - q. Locker plant;
  - r. Lumber yards;
  - s. Mini-warehouse;
  - t. Mobile home parks;
  - u. Monument sales yards;
  - v. Off-premises advertising signs.
  - w. Pawn brokers;
  - x. Plumbing and heating shops;
  - y. Radio stations;
  - z. Sheet metal shops;
  - aa. Sign painting shops;

- bb. Taverns and nightclubs; and
- cc. Used car sales lots.

2. Signage upon the Property shall be limited to that allowed in the "C-1" Neighborhood Retail Commercial District.

(21-2018-4.20) & (ZON2018-00234)

Written Responses

3 in Favor

0 in Opposition

**STAFF RECOMMENDATION TO THE P&Z COMMISSION**

Part A) Staff recommends that the proposed rezoning be found not in conformance with the existing PlanDSM Creating Our Tomorrow future land use designations.

Part B) Staff recommends approval of amending the PlanDSM Creating Our Tomorrow future land use designations from Low/Medium Density Residential to Neighborhood Mixed Use.

Part C) Staff recommends approval of rezoning the subject property to a Limited "NPC" District subject to the following conditions:

1. The following uses of structures and land shall be prohibited upon the property:
  - a. Adult entertainment businesses;
  - b. Animal hospitals, veterinary clinics, or kennels;
  - c. Automotive and motorcycle accessory and parts store;
  - d. Automobile, trailer, motorcycle, boat and farm implement establishments for display, hire, rental and sales (including sales lots);
  - e. Automobile washing establishments;
  - f. Ballrooms and dance halls;
  - g. Billiards parlors, pool halls and game rooms;
  - h. Carpenter and cabinet making shops for retail custom work;
  - i. Commercial baseball fields, swimming pools, skating rinks, golf driving ranges miniature golf courses, trampoline centers, and similar recreational uses and facilities;
  - j. Communication towers/antennas (excluding an extension of 20 feet or less from an existing building);
  - k. Delayed deposit services;
  - l. Drive-in theaters;
  - m. Garage for general motor vehicle repair;
  - n. Gas stations/convenience stores;
  - o. Lawn mower repair shops;

- p. Liquor stores and other businesses where more than 40 percent of gross receipts is derived from the sale of alcoholic liquors, wine, beer and tobacco.
  - q. Locker plant;
  - r. Lumber yards;
  - s. Mini-warehouse;
  - t. Mobile home parks;
  - u. Monument sales yards;
  - v. Off-premises advertising signs.
  - w. Pawn brokers;
  - x. Plumbing and heating shops;
  - y. Radio stations;
  - z. Sheet metal shops;
  - aa. Sign painting shops;
  - bb. Taverns and nightclubs; and
  - cc. Used car sales lots.
2. Signage upon the Property shall be limited to that allowed in the "C-1" Neighborhood Retail Commercial District.

## STAFF REPORT TO THE PLANNING COMMISSION

### I. GENERAL INFORMATION

1. **Purpose of Request:** The subject site consists of two parcels, each of which contain a 5-unit residential building. The applicant also owns the property to the south (1139 24<sup>th</sup> Street), which is zoned Limited "NPC" District and occupied by a commercial use. The applicant would like to construct a parking lot on the subject property that would serve the residential buildings as well as the adjoining commercial property. The proposed rezoning is necessary for the proposed parking lot to be utilized by a commercial use at 1139 24<sup>th</sup> Street.
2. **Size of Site:** 80 feet by 160 feet (12,800 square feet or 0.294 acre).
3. **Existing Zoning (site):** "R1-60" One-Family Low-Density Residential District.
4. **Existing Land Use (site):** The site contains two, 5-unit residential buildings.
5. **Adjacent Land Use and Zoning:**
  - North** – "C-1"; Use is an office.
  - South** – "NPC"; Use is a commercial building.
  - East** – "R1-60"; Uses are a 3-unit residential building and a single-family dwelling.
  - West** – University Place "PUD"; Use a Holiday Inn Express hotel.

19-0314 19-0081  
47A

- 6. **General Neighborhood/Area Land Uses:** The subject property is located along the east side of 24<sup>th</sup> Street just south of University Avenue. The site is in an area that includes a mix of residential and commercial uses.
- 7. **Applicable Recognized Neighborhood(s):** The subject property is located in the Drake Neighborhood. This neighborhood association was notified of the public hearing by mailing of the Preliminary Agenda on November 16, 2018 and a Final Agenda on November 30, 2018. Additionally, separate notifications of the hearing for this specific item were mailed on November 16, 2018 (20 days prior to the public hearing) and November 26, 2018 (10 days prior to the public hearing) to the Drake Neighborhood Association and to the primary titleholder on file with the Polk County Assessor for each property within 250 feet of the site.  
  
All agendas and notices are mailed to the primary contact(s) designated by the recognized neighborhood association to the City of Des Moines Neighborhood Development Division. The Drake Neighborhood Association notices were mailed to Jennifer Sayers, 1129 28<sup>th</sup> Street, Des Moines, IA 50311.
- 8. **Relevant Zoning History:** None.
- 9. **PlanDSM Creating Our Tomorrow Future Land Use Plan Designation:** Low-Medium Density Residential within a Neighborhood Node.
- 10. **Applicable Regulations:** Taking into consideration the criteria set forth in Chapter 18B of the Iowa Code, the Commission reviews all proposals to amend zoning boundaries or regulations within the City of Des Moines. Such amendments must be in conformance with the Comprehensive Plan for the City and designed to meet the criteria in 414.3 of the Iowa Code. The Commission may make recommendations to the City Council on conditions to be made in addition to the existing regulations so long as the subject property owner agrees to them in writing. The recommendation of the Commission will be forwarded to the City Council.

**II. ADDITIONAL APPLICABLE INFORMATION**

- 1. **PlanDSM Creating Our Tomorrow Future Land Use Plan Designation:** The PlanDSM Comprehensive Plan was approved on April 25, 2016. The subject property is designated as Low-Medium Density Residential, which is described as “areas developed with a mix of single family, duplex and small multi-family units up to 12 units per net acre.”

The site is located within a Neighborhood Node on the Future Land Use Map that is centered on the University Avenue and 22<sup>nd</sup> Street intersection. Neighborhood Nodes are described as the smallest of the nodes in size and offering services that provide for basic daily needs of the local population. They may include restaurants, shops and small-scale businesses as well as low-medium and medium densities residential development.

Staff supports the proposed amendment to the Future Land Use Map. The properties to the south and west of the subject site are designated as Neighborhood Mixed Use. The properties to the north are commercially used and are a part of a commercial

district centered on University Avenue. Not all uses allowed by the "NPC" District are appropriate for this site since it is located in close proximity to residential uses. Therefore, staff recommends approval subject to the conditions listed in Section III of this report.

S3A  
43A  
47A

2. **Parking:** The proposed rezoning is intended to allow for the development of additional parking to better support the existing uses on the subject property as well as the commercial use on the property to the south. Parking will be further evaluated at such time that a site plan is submitted for review.
  
3. **NPC Design Guidelines:** Should the property be rezoned to "NPC" District, a site plan and building elevations must be submitted for review and approval by the Plan and Zoning Commission under the following design guidelines applicable to development in the "NPC" District. *(A site plan and building elevations has not been submitted for consideration at this time.)*
  - A) Buildings should frame the street and maintain a minimal setback from the street.
  - B) The front facade of the first floor of the building on the primary commercial street should have a ratio of at least 40 percent window and window display area to total street facade.
  - C) The front entrance should be oriented to the street. On a corner lot, the building should have a well-defined entrance on the primary commercial street.
  - D) Materials should be brick, stone, tile, stucco, or horizontal wood clapboard with a maximum width of six inches. Two-story buildings are encouraged.
  - E) Commercial buildings with over 50 feet of building frontage should have the appearance of being broken into separate bays of between 20 to 35 lineal feet using structural elements, fenestration patterns, protruding or recessed bays, or architectural details.
  - F) Building frontage should occupy at least 50 percent of the primary street frontage.
  - G) Off-street loading and parking spaces should be provided in compliance with sections 134-1376 and 134-1377 of the zoning chapter, subject to the following modifications:
    - a. The minimum number of off-street parking spaces is 60 percent of the number of spaces otherwise required by subsection 134-1377(a).
    - b. Parking should not exceed the amount otherwise required by section 134-1377 of this Code.
    - c. Parking should not use the front yard but should be concentrated along the side and in back of the building in the predominant pattern of character defining buildings.
    - d. Shared parking among businesses or between business and residential projects will be allowed, provided a shared parking plan is presented at the time of application, signed by the property owners, ensuring nonduplication of parking. The shared parking must be within 300 feet of the business or dwelling.
    - e. On-street parking directly adjacent to the occupant frontage shall count toward the minimum off-street parking requirement. Elimination of such on-street parking by the city shall have no effect on an approved site plan.
    - f. Tandem parking spaces shall count toward the minimum off-street parking requirement if a parking plan demonstrates that the parking will be for employees and will be occupied for over four hours between changes.
    - g. An emphasis of trees, shrubs and other plantings should be placed around the perimeter of any parking area and within large parking lots to create a more

attractive area. The landscape plan should generally enhance the visual appearance of the building, parking area and any pedestrian areas.

H) The following bulk regulations should be observed:

- a. Minimum lot area:
    - i. Single-family detached dwelling, 5,000 square feet.
    - ii. Single-family semidetached dwelling, 3,000 square feet.
    - iii. Two-family dwelling, 6,000 square feet.
    - iv. Multiple dwelling, 10,000 square feet.
    - v. Mixed-use project, 10,000 square feet.
    - vi. Shelter for the homeless, 8,000 square feet.
    - vii. No minimum requirement for permitted nonresidential uses.
  - b. Minimum lot area per dwelling unit:
    - i. Row and multiple dwellings, 2,000 square feet.
    - ii. Shelter for the homeless, 300 square feet of lot size for each resident.
  - c. Front yard: minimum of zero feet.
  - d. Side yards: minimum of zero feet.
  - e. Rear yard: None required, except when adjoining any R or C-0 district or portion of a PUD designated for residential use, in which case ten feet.
  - f. Height: minimum of 15 feet, maximum of 45 feet.
  - g. Number of stories:
    - i. Residential uses, a maximum of four stories.
    - ii. All other permitted uses, a maximum of two stories.
- I) Signs, which are attached or projecting from the building and designed for the character of the building, are preferred. Monument signs are allowed.

## **SUMMARY OF DISCUSSION**

Jason Van Essen presented the staff report and recommendation.

Will Page expressed gratitude for the aerial maps used on the staff reports.

Greg Wattier asked if a stand-alone parking lot is allowed in NPC zoning.

Jason Van Essen stated yes but that this project retains two multi-unit structures. The parking lot is proposed on the rear yard of those properties.

## **CHAIRPERSON OPENED THE PUBLIC HEARING**

Robert Mulvihill stated he submitted this request to add more parking so his tenants don't have to park on the street.

Greg Wattier asked if he agreed with the staff recommendation.

Robert Mulvihill stated yes.

## **CHAIRPERSON CLOSED THE PUBLIC HEARING**

19-0314  
19-0081

47A

**COMMISSION ACTION:**

Dory Briles made a motion for Part A) the proposed rezoning be found **not** in conformance with the existing PlanDSM Creating Our Tomorrow future land use designations; Part B) **approval** of amending the PlanDSM Creating Our Tomorrow future land use designation from Low/Medium Density Residential to Neighborhood Mixed Use; and Part C) **approval** of rezoning the subject property to a Limited "NPC" District subject to the following conditions:

1. The following uses of structures and land shall be prohibited upon the property:
  - a. Adult entertainment businesses;
  - b. Animal hospitals, veterinary clinics, or kennels;
  - c. Automotive and motorcycle accessory and parts store;
  - d. Automobile, trailer, motorcycle, boat and farm implement establishments for display, hire, rental and sales (including sales lots);
  - e. Automobile washing establishments;
  - f. Ballrooms and dance halls;
  - g. Billiards parlors, pool halls and game rooms;
  - h. Carpenter and cabinet making shops for retail custom work;
  - i. Commercial baseball fields, swimming pools, skating rinks, golf driving ranges miniature golf courses, trampoline centers, and similar recreational uses and facilities;
  - j. Communication towers/antennas (excluding an extension of 20 feet or less from an existing building);
  - k. Delayed deposit services;
  - l. Drive-in theaters;
  - m. Garage for general motor vehicle repair;
  - n. Gas stations/convenience stores;
  - o. Lawn mower repair shops;
  - p. Liquor stores and other businesses where more than 40 percent of gross receipts is derived from the sale of alcoholic liquors, wine, beer and tobacco.
  - q. Locker plant;
  - r. Lumber yards;
  - s. Mini-warehouse;
  - t. Mobile home parks;
  - u. Monument sales yards;
  - v. Off-premises advertising signs.
  - w. Pawn brokers;
  - x. Plumbing and heating shops;

19-0314

~~19-0160~~

~~19-0081~~

43A

47A

- y. Radio stations;
- z. Sheet metal shops;
- aa. Sign painting shops;
- bb. Taverns and nightclubs; and
- cc. Used car sales lots.

2. Signage upon the Property shall be limited to that allowed in the "C-1" Neighborhood Retail Commercial District.

Motion passed: 9-0

Respectfully submitted,



Michael Ludwig, AICP  
Planning Administrator

MGL:tjh